
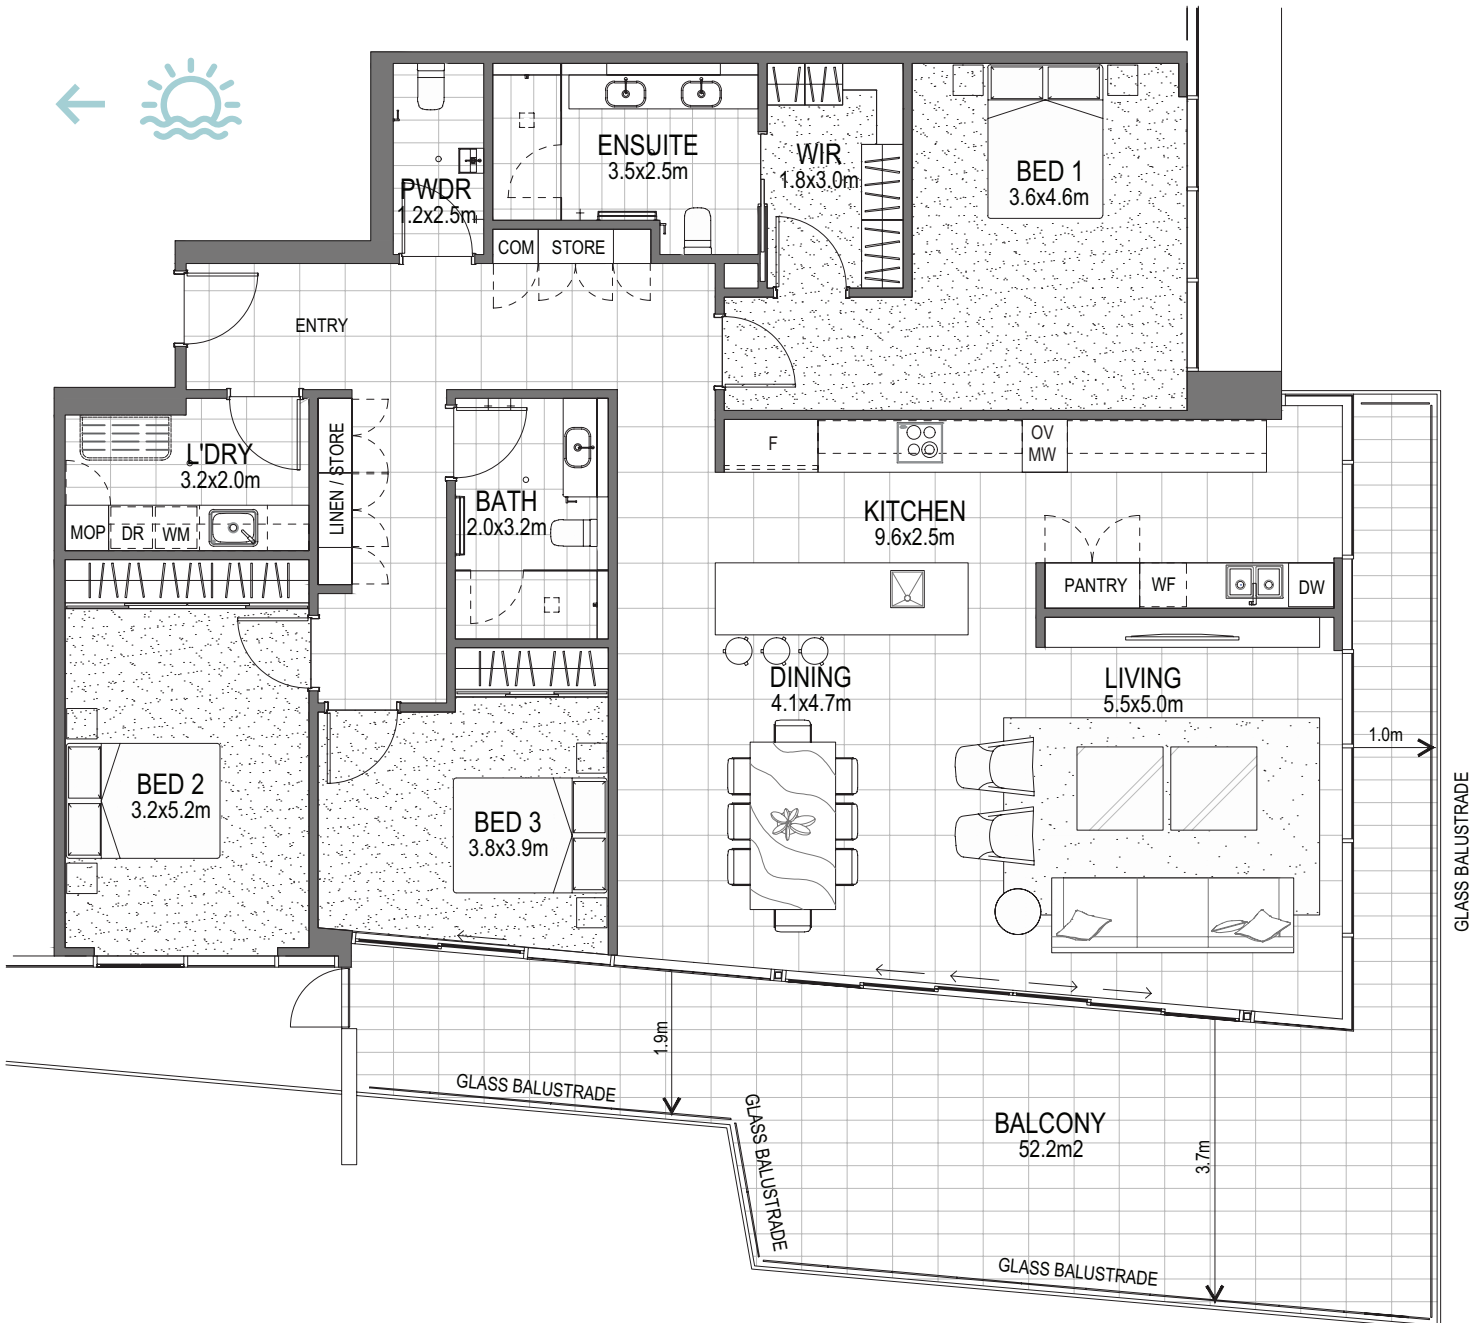


SUNRISE

 3
  2.5
  2

Apartment Location	561
Internal Space	178.4 m ²
Balcony Space	52.2 m ²
Location	Building 5 Level 6
Storage Locker	1

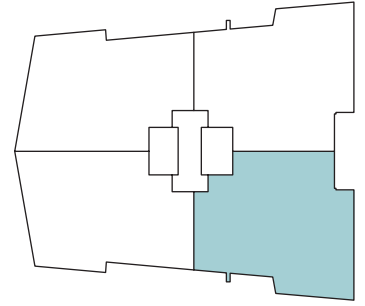

CONTACT US

1300 88 05 86
info@brightondunes.com.au

2 Jack Fox Drive,
 North Brighton
 SA 5048, Australia



SCALE: 1:100 @ A4

0 1 2 3 4 5m

This floor plan is for illustration purposes only and subject to change without notice. Courtyard perimeter fencing has been redesigned since the initial design to include a combination of blockwork, glazed balustrading, and separation of neighbouring courtyards with garden beds. Please discuss with sales staff for details.